


WHEATLEY HILL COLLIERY SHAFT SECTIONS

VERTICAL SCALE: 1 inch = 40 feet

LEVELS ARE SHOWN RELATIVE TO AN ASSUMED DATUM 10000 FEET BELOW ORDNANCE DATUM

D1183j

SECTION OF STRATA SUNK THROUGH
A TO B TAKEN FROM B&S JOURNAL No 2200
No. 1. SHAFT

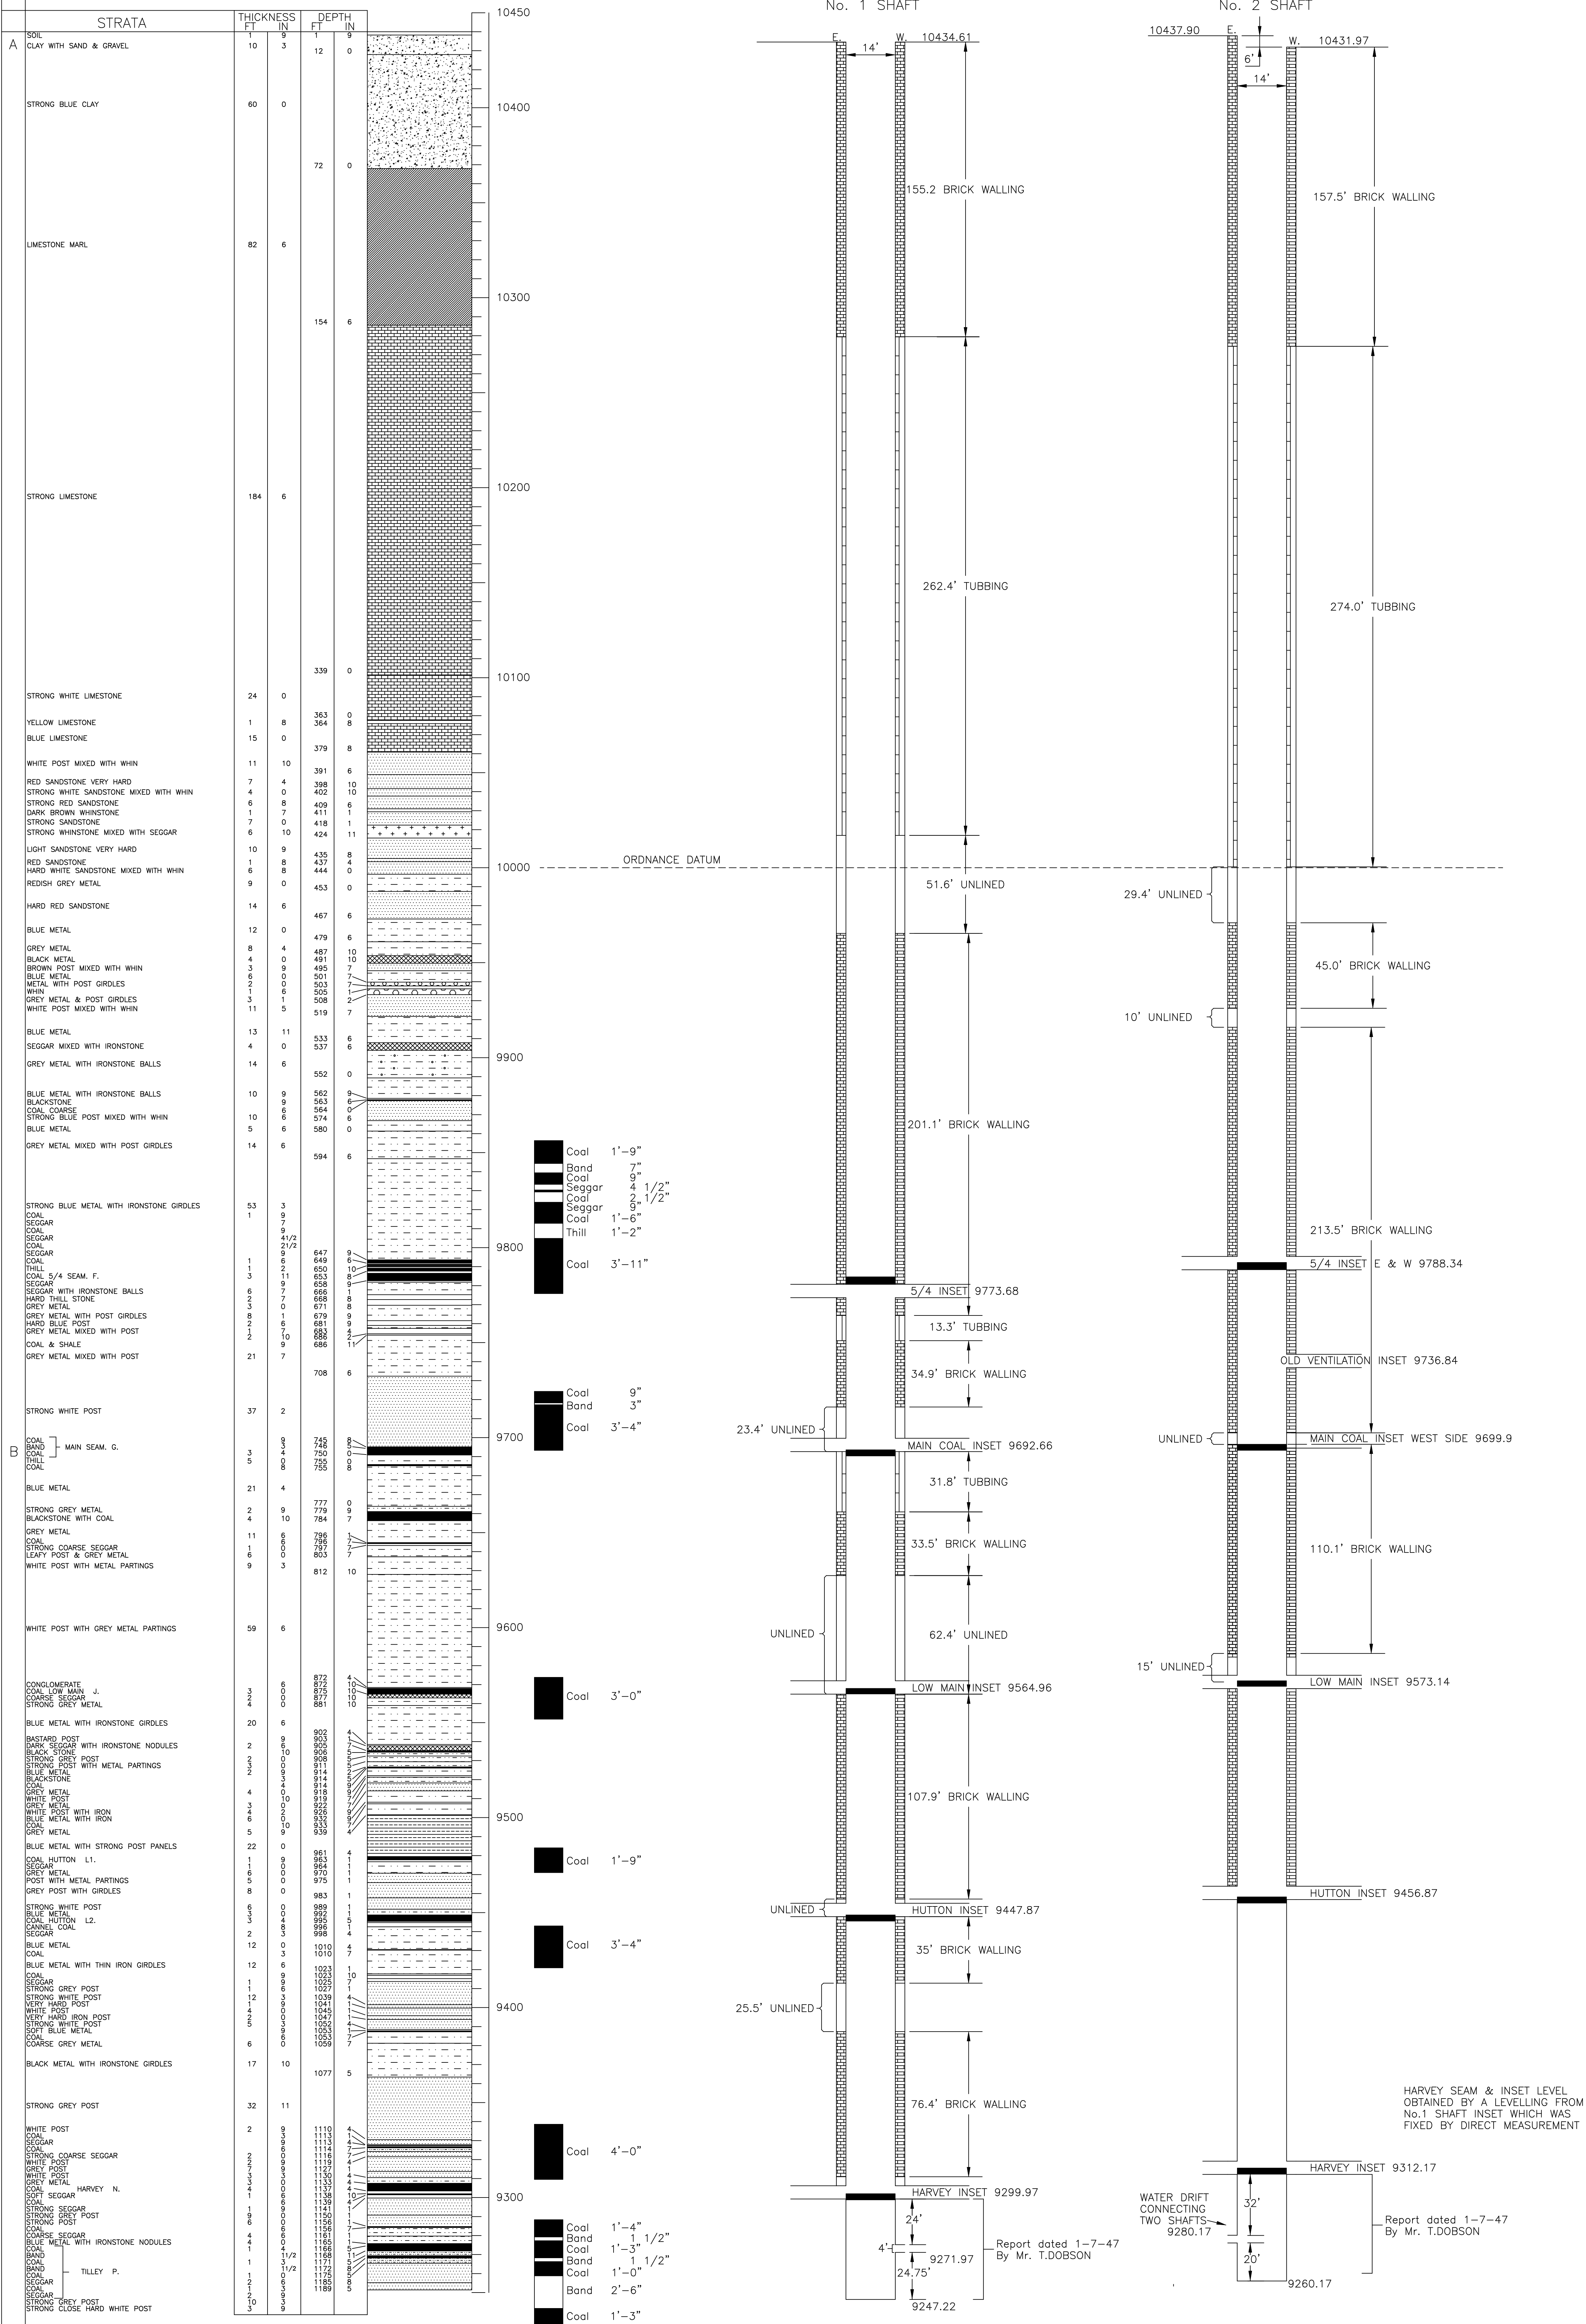

HARVEY SEAM & INSET LEVEL OBTAINED BY A LEVELLING FROM No. 1 SHAFT INSET WHICH WAS FIXED BY DIRECT MEASUREMENT

Report dated 1-7-47 By Mr. T. DOBSON

Report dated 1-7-47 By Mr. T. DOBSON